


Scheme Layout Scale 1:100

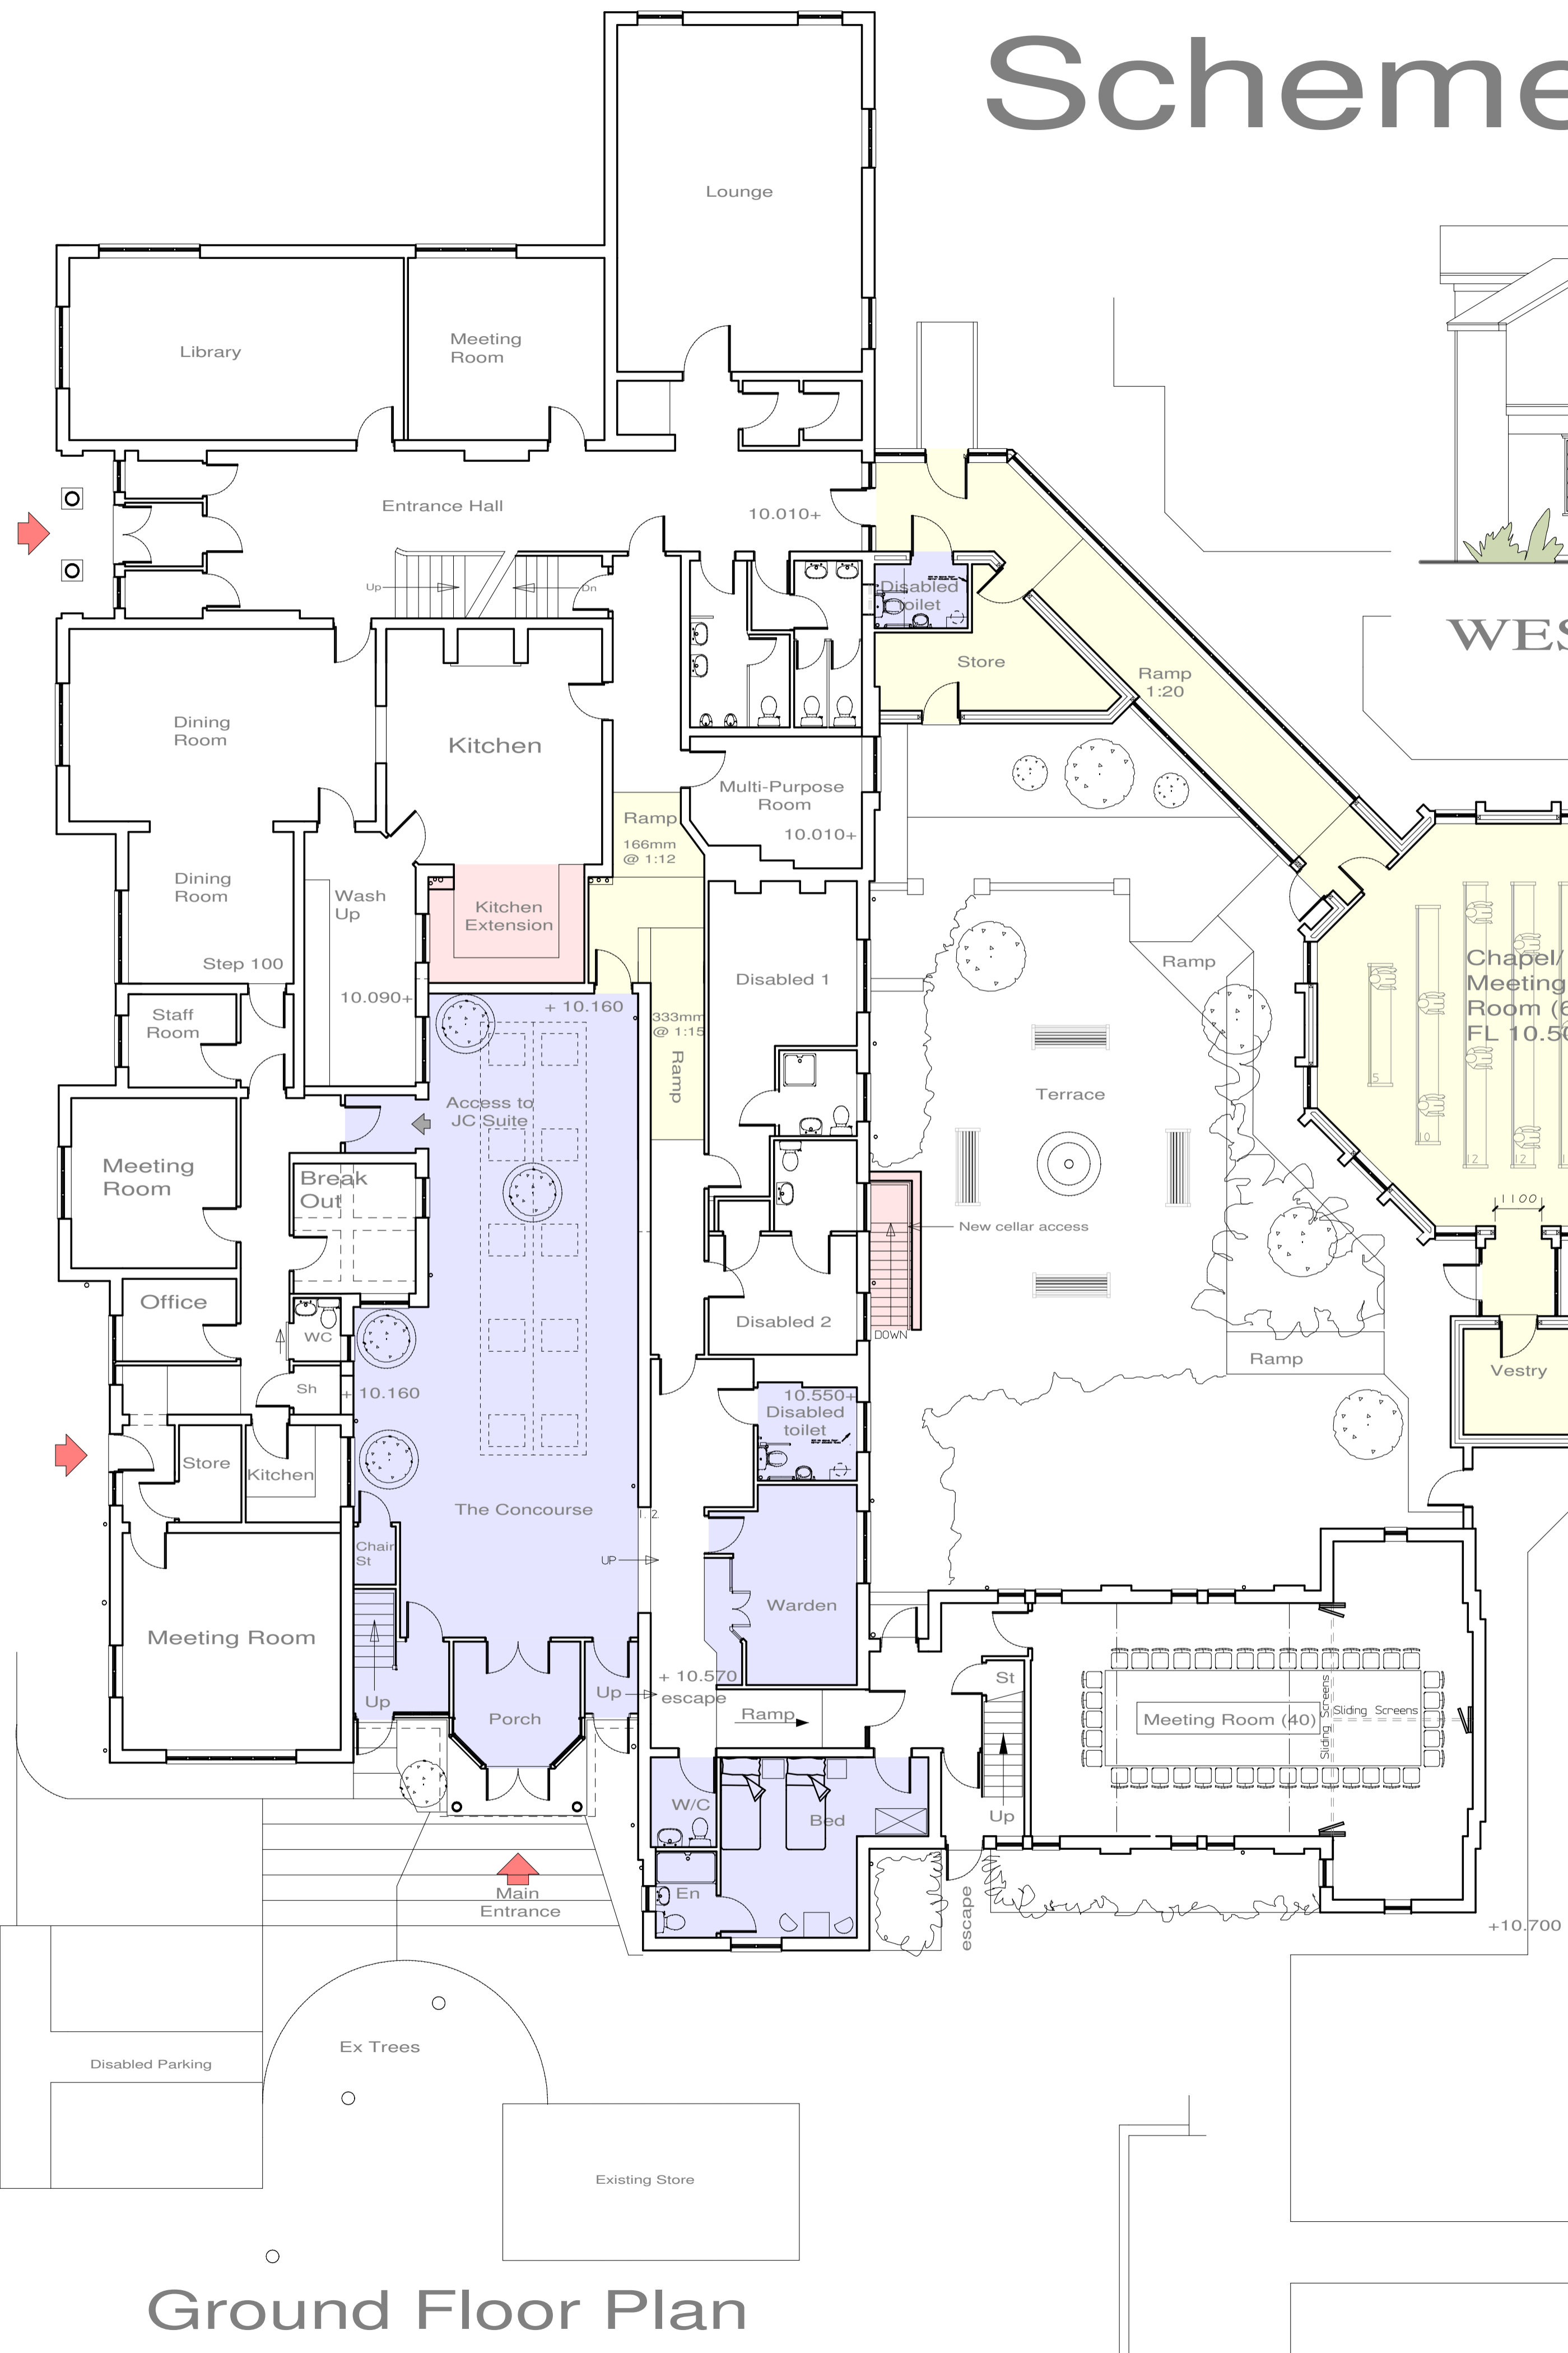


WEST ELEVATION


External Materials

Roof:
Plain clay tiles to match existing & to Local Authority approval. Soffits, barges etc. in timber painted finish.

Walls:
Facing brickwork to match existing & to Local Authority approval. Windows and doors pvc double glazed to match existing.

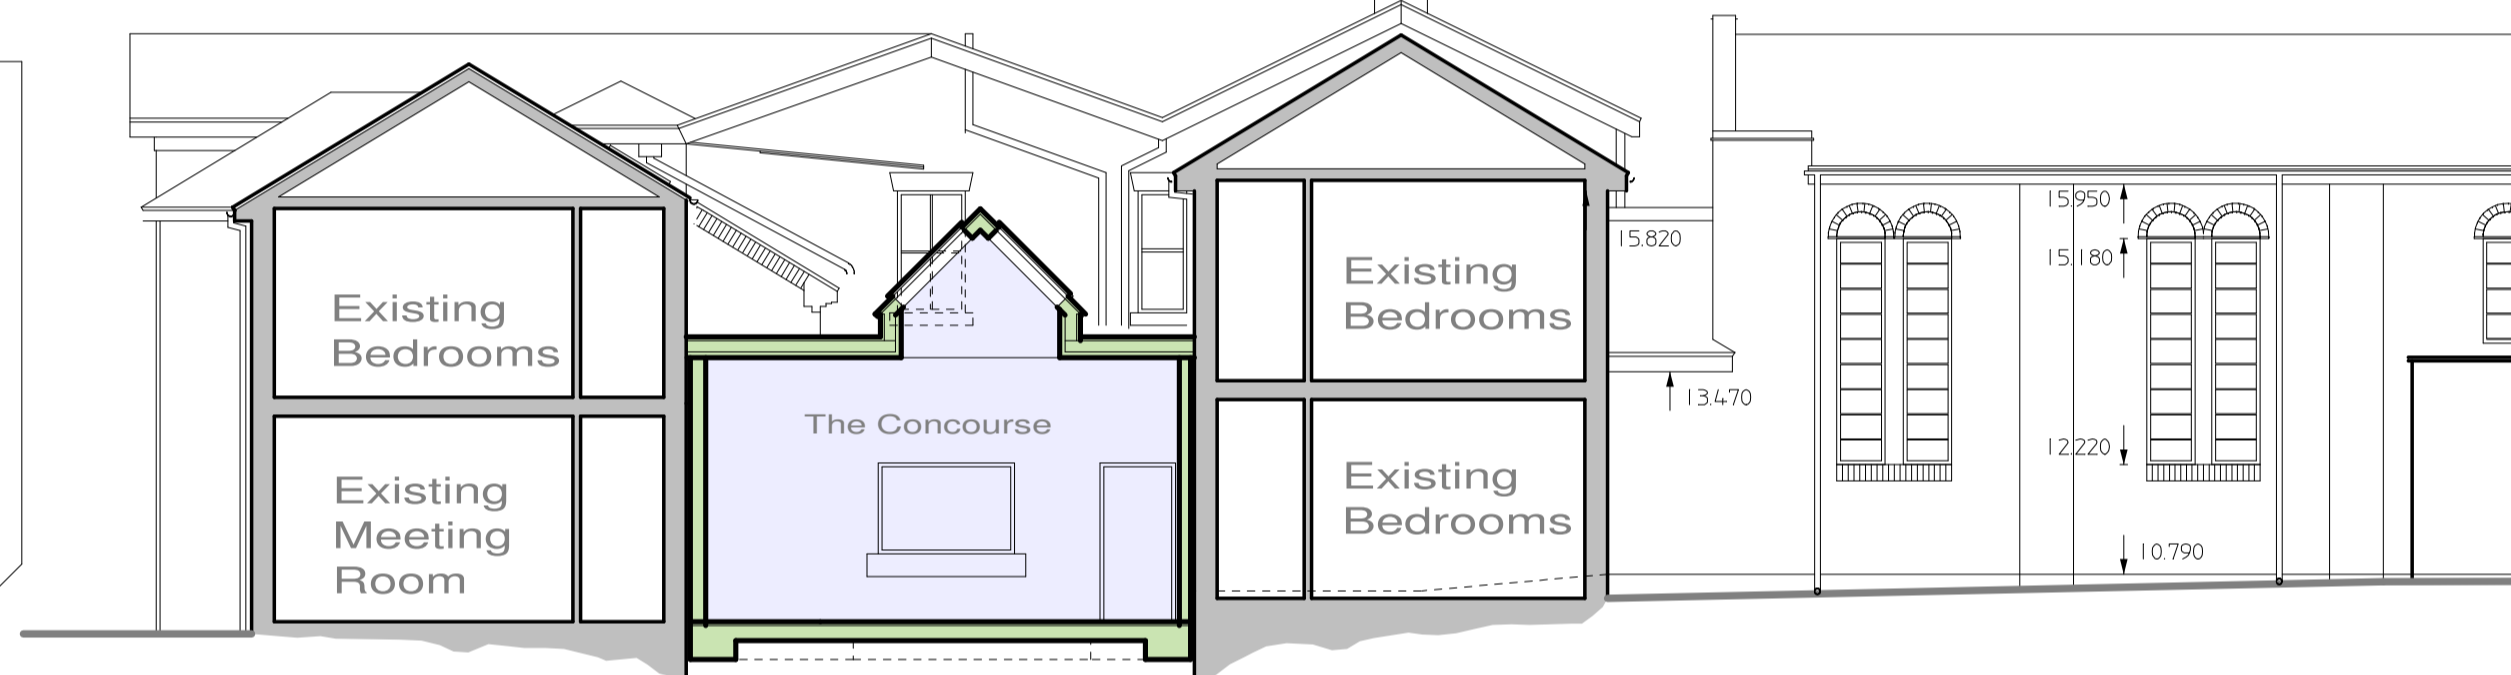

SECTIONAL WEST VIEW

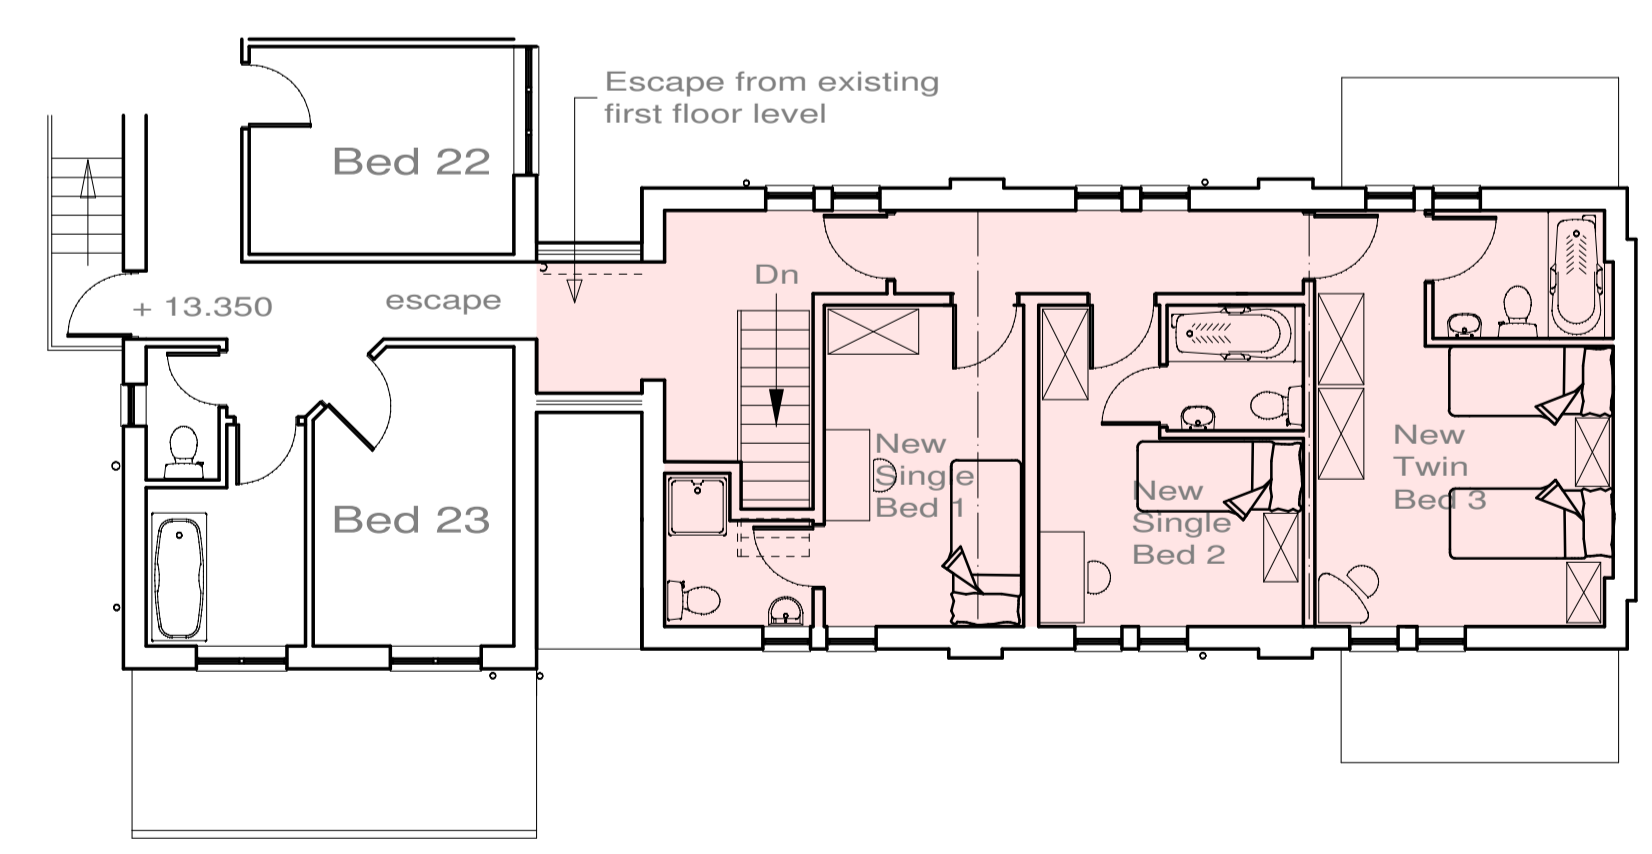

Revised Bedroom Layout

A	4-09-06	Amended
B	5-09-06	Amended
C	20-9-06	Amended
D	13-12-06	Amended
E	02-05-07	Amended

Revisions

Client
Shallowford House

Contract
Shallowford, Staffordshire.

Drawing Title
Scheme Proposal

Date	28-06-06	Contract Number	4765
Scale	1:100		
Org. no.	4765-003	Revision Suffix	A B C D E

ellis.hillman
partnership
Chartered Architects
Holly Lodge, Silverdale Road, Wolstanton,
Newcastle, Staffs. ST5 8BQ
Telephone: 01782 633116
FAX: 01782 717487
E-mail : ehp@globalnet.co.uk

